


NOTE:

IF A.C. DRIVEWAY IS TO BE CONSTRUCTED, USE 2" OF CLASS "C" MIX ON APPROVED BASE WITHIN PUBLIC RIGHT OF WAY.

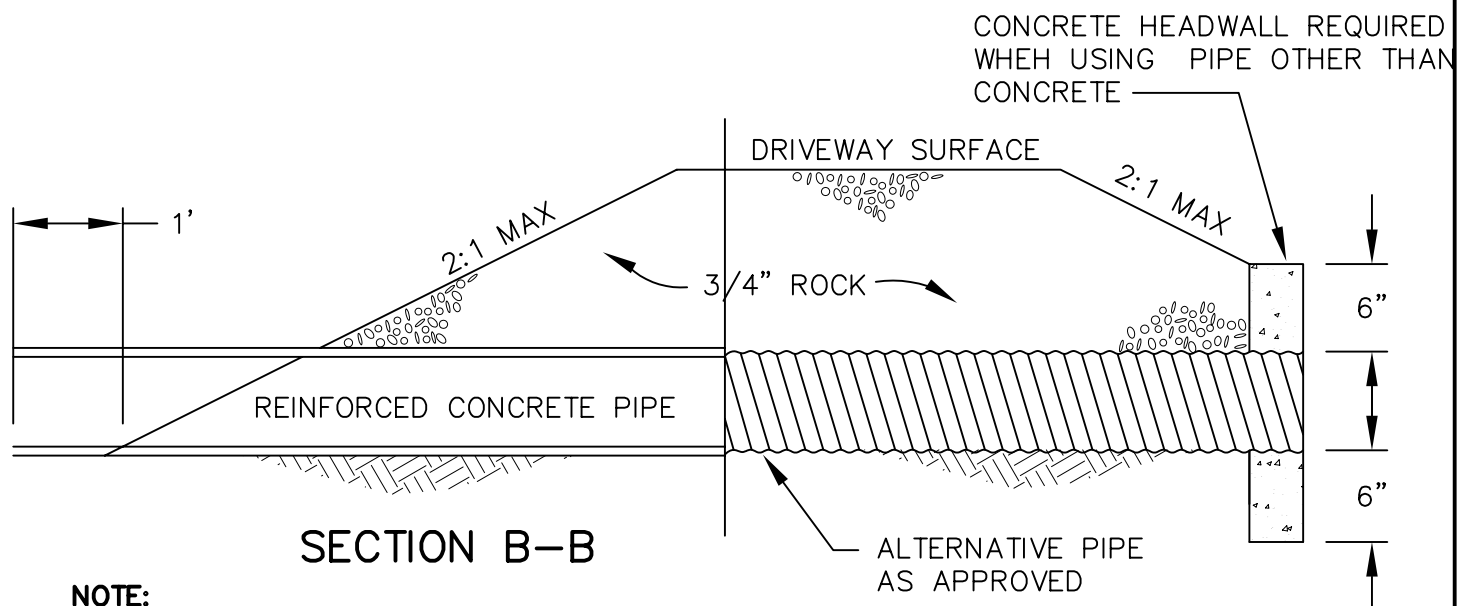

NOTE:

PIPE SIZE TO BE DETERMINED BY CITY



ENGINEERING DEPARTMENT
13125 S.W. HALL BLVD.
TIGARD, OREGON 97223
VOICE: (503) 639-4171
FAX: (503) 684-7297

APPROVED BY:
AGUSTIN P. DUENAS
CITY ENGINEER

MARCH 1998
APPROVAL DATE

**DRIVEWAY CULVERT
STREETS W/O CURBS**

NO SCALE

DWG. NO.
148